

PROJECT DESCRIPTION

GENERAL

THIS PHASE OF THE PROJECT INVOLVES THE RECONSTRUCTION OF THE EXISTING TRAFFIC CONTROL SIGNAL AT THE INTERSECTION OF YORK ROAD AND RIDGELY ROAD DUE TO THE WIDENING OF MD 45. MD 45 IS ASSUMED TO RUN IN A NORTH-SOUTH DIRECTION.

INTERSECTION OPERATION

THE INTERSECTION WILL OPERATE IN A NEMA SIX-PHASE, FULL-TRAFFIC-ACTUATED MODE WITH THE MD 45 APPROACHES OPERATING CONCURRENTLY AND THE RIDGELY ROAD APPROACHES OPERATING SPLIT-PHASED.

EXCLUSIVE/PERMISSIVE LEFT-TURN PHASING IS PROVIDED FOR THE NORTHBOUND AND SOUTHBOUND MD 45 APPROACHES. AN OVERLAP PHASE IS PROVIDED FOR THE SOUTHBOUND MD 45 RIGHT-TURN, AND EASTBOUND AND WESTBOUND ARE SPLIT PHASED.

PEDESTRIAN INDICATIONS WILL BE PROVIDED ACROSS THE SOUTH, EAST AND WEST LEGS. ACCESSIBLE PEDESTRIAN SIGNALS WILL BE PROVIDED FOR ALL CROSSINGS.

CONTROLLER REQUIREMENTS

FULL-TRAFFIC-ACTUATED, EIGHT-PHASE CONTROLLER WITH SIX (6) TWO-CHANNEL, TIME-DELAY-OUTPUT LOOP DETECTOR AMPLIFIERS, AND ASSOCIATED HARNESSES HOUSED IN A NEMA SIZE "6" BASE MOUNTED CABINET.

SPECIAL NOTE

UPON COMPLETION OF THIS PROJECT, THE CONTRACTOR SHALL NOTIFY MR. ROBERT SNYDER OF SHA AT (410)-787-7635 TO ARRANGE FOR THE PHONE LINE INSTALLATION. THE CONTRACTOR IS TO PROVIDE MR. SNYDER THE NEAREST STREET ADDRESS, ZIP CODE, AND PHONE NUMBER.

PROJECT CONTACTS

THE CONTACT PERSONS FOR SHA ARE AS FOLLOWS:

MR. RANDALL SCOTT
ASSISTANT DISTRICT ENGINEER - TRAFFIC
PHONE: (410) 321-2781


MR. MIKE PASQUARIELLO
DISTRICT UTILITY ENGINEER
PHONE: (410) 321-2841

MR. STEVE MARCISZEWSKI
ASSISTANT DISTRICT ENGINEER - MAINTENANCE
PHONE: (410) 321-2761

MR. RICHARD L. DAFF, SR.
CHIEF, TRAFFIC OPERATIONS DIVISION
PHONE: (410) 787-7630

WIRING DIAGRAM

A,B } MICROLOOP PROBE
LEAD-IN ML - MICROLOOP PROBE SET

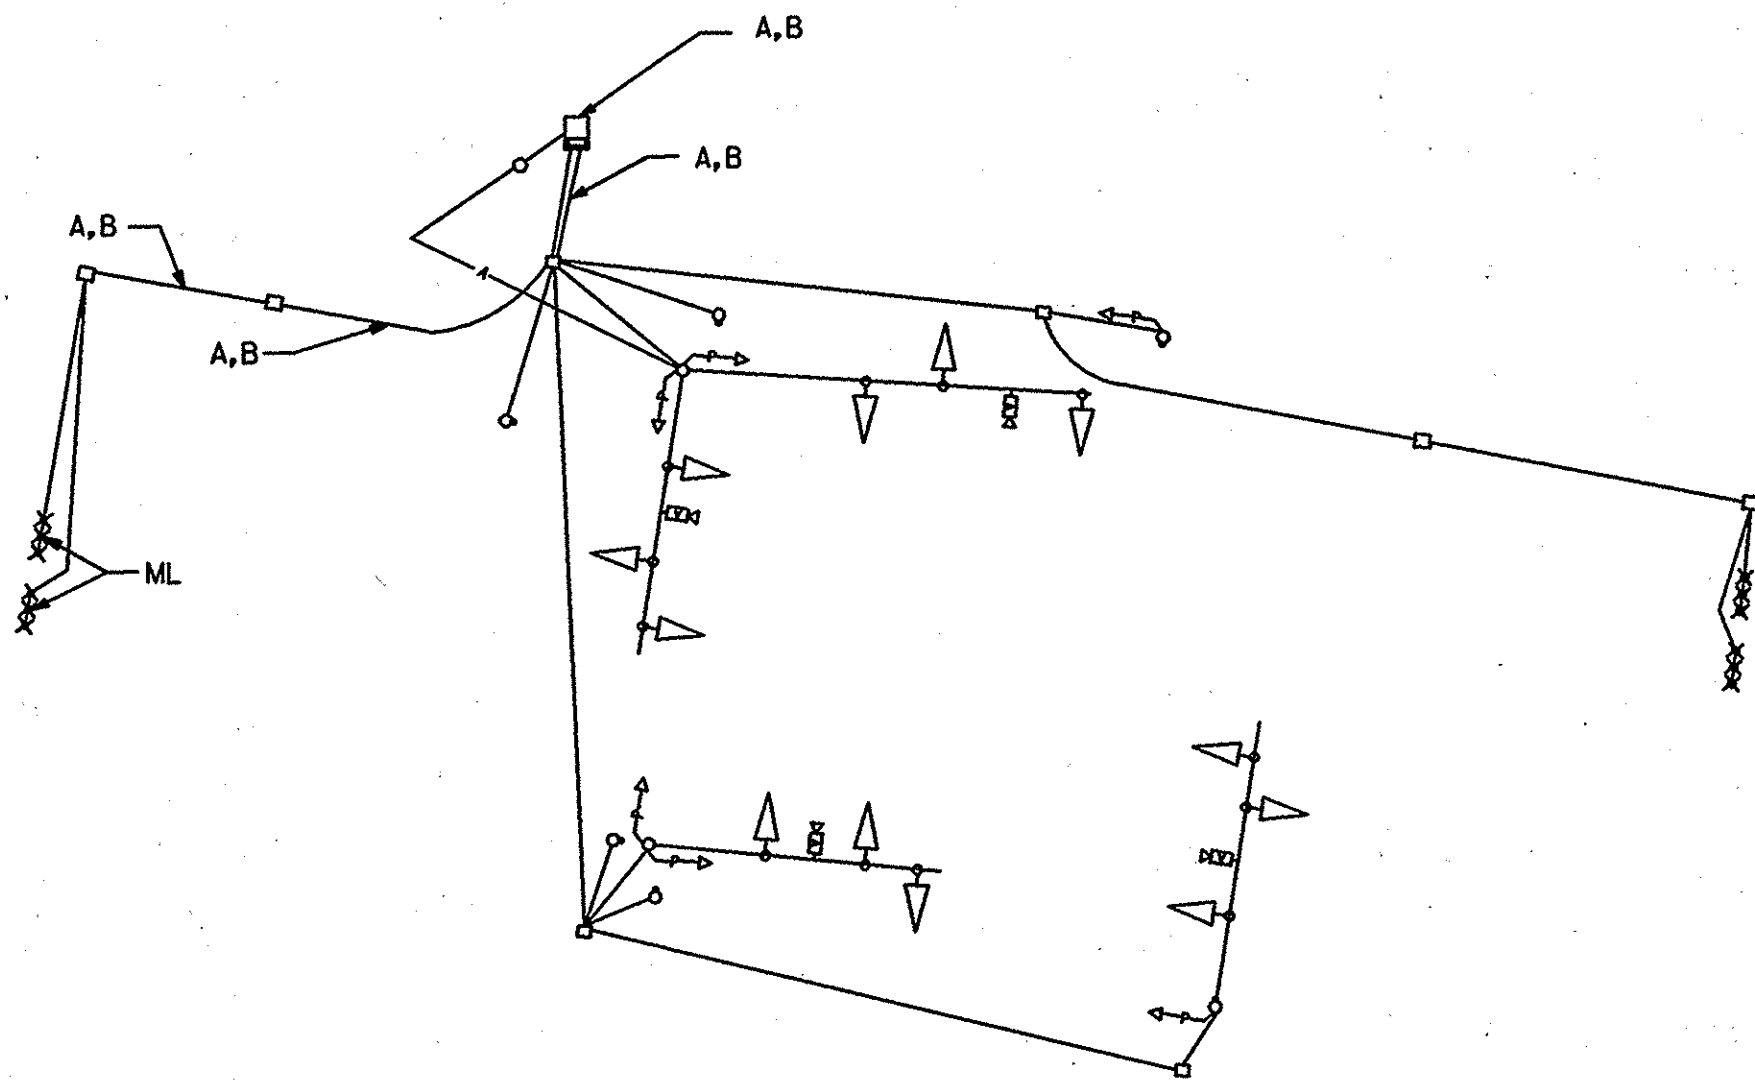

EQUIPMENT LIST "A"

A. EQUIPMENT TO BE SUPPLIED BY SHA:

ITEM NO. QUANTITY UNIT DESCRIPTION
NONE

EQUIPMENT LIST "B"

B. EQUIPMENT TO BE FURNISHED AND/OR INSTALLED BY THE CONTRACTOR

ITEM NO.	QUANTITY	UNIT	DESCRIPTION
585412	550	LF	12 IN. WHITE LEAD FREE REFLECTIVE THERMOPLASTIC PAVEMENT MARKINGS
585424	50	LF	24 IN. WHITE LEAD FREE REFLECTIVE THERMOPLASTIC PAVEMENT MARKINGS
805160	10	LF	1 IN. LIQUID TIGHT FLEXIBLE NON-METALLIC CONDUIT FOR DETECTOR SLEEVE
810550	2	EA	MICROLOOP PROBE, 500 FT. LEAD IN CABLE

PHASE CHART

	1	2	3	4	5	6	7	8	9	10	11	12	13	14	15	16	17	18
PHASE 1 + 5	R	R	R	R	R	R	R	R	R	R	R	R	DW	DW	DW	DW	DW	DW
1 + 5 CHANGE	R	R	R	R	R	R	R	R	R	R	R	R	DW	DW	DW	DW	DW	DW
PHASE 1 + 6	R	R	G	R	R	R	R	R	R	R	R	R	DW	DW	DW	DW	DW	DW
1 + 6 CHANGE	R	R	G	R	R	R	R	R	R	R	R	R	DW	DW	DW	DW	DW	DW
PHASE 2 + 5	R	R	R	R	G	R	R	R	R	R	R	R	DW	DW	DW	DW	DW	DW
2 + 5 CHANGE	R	R	R	R	G	R	R	R	R	R	R	R	DW	DW	DW	DW	DW	DW
PHASE 2 + 6	G	G	G	G	G	R	R	R	R	R	R	R	DW	DW	DW	DW	DW	DW
2 + 6 CHANGE	Y	Y	Y	Y	Y	R	R	R	R	R	R	R	DW	DW	DW	DW	DW	DW
PHASE 7	R	R	R	R	R	R	G	G	R	R	R	R	DW	DW	DW	DW	DW	DW
3 CHANGE	R	R	R	R	R	R	Y	Y	R	R	R	R	DW	DW	DW	DW	DW	DW
OVERLAP A	R	R	R	R	R	G	G	G	R	R	R	R	DW	DW	DW	DW	DW	DW
OVERLAP A CHANGE	R	R	R	R	R	Y	Y	Y	R	R	R	R	DW	DW	DW	DW	DW	DW
PHASE 4	R	R	R	R	R	R	R	R	G	G	G	G	DW	DW	DW	DW	DW	DW
4 CHANGE	R	R	R	R	R	R	R	R	Y	Y	Y	Y	DW	DW	DW	DW	DW	DW
PHASE 2 + 6 ALT.	G	G	G	G	G	R	R	R	R	R	R	R	W	W	W	W	DW	DW
PED CLEARANCE	G	G	G	G	G	R	R	R	R	R	R	R	FL/DW	FL/DW	FL/DW	FL/DW	DW	DW
2 + 6 ALT. CHANGE	Y	Y	Y	Y	Y	R	R	R	R	R	R	R	DW	DW	DW	DW	DW	DW
PHASE 3 ALT.	R	R	R	R	R	R	G	G	G	G	G	G	DW	DW	DW	DW	W	W
PED CLEARANCE	R	R	R	R	R	R	G	G	G	G	G	G	DW	DW	DW	DW	FL/DW	FL/DW
3 ALT. CHANGE	R	R	R	R	R	R	Y	Y	Y	Y	Y	Y	DW	DW	DW	DW	DW	DW
FLASHING OPERATION	FL/Y	FL/Y	FL/Y	FL/Y	FL/Y	FL/Y	FL/R	FL/R	FL/R	FL/R	FL/R	FL/R	DARK	DARK	DARK	DARK	DARK	DARK

EQUIPMENT LIST "C"

C. EQUIPMENT TO BE REMOVED AND RETURNED TO SHA:

SHA FORCES SHALL REMOVE THE CONTROLLER AND ALL AUXILIARY EQUIPMENT FROM THE CONTROLLER CABINET AND RELOCATE EXISTING VIDEO INTERFACE EQUIPMENT TO NEW CONTROLLER CABINET. THE CABINET AND ALL OTHER MATERIALS TO BE REMOVED BY THE CONTRACTOR SHALL BECOME THE PROPERTY OF THE CONTRACTOR.

FINAL



STATE OF MARYLAND
DEPARTMENT OF TRANSPORTATION
STATE HIGHWAY ADMINISTRATION
OFFICE OF TRAFFIC & SAFETY
TRAFFIC ENGINEERING DESIGN DIVISION
MARYLAND 45 (YORK ROAD) WIDENING
CAVAN DRIVE TO RIDGELY ROAD

GENERAL INFORMATION - MD 45 at Ridgely Road

SCALE NONE DATE CONTRACT NO. BA7065171

DESIGNED BY COUNTY BALTIMORE
DRAWN BY LOGMILE 03004504.42
CHECKED BY T.I.M.S. NO. F159
F.A.P. NO. SEE TITLE SHEET TOD NO.

DRAWING NO. 4590E SS-25 OF SS-25 SHEET NO. 93 OF 137

PLOTTED: 03/02/2005
FILE: G:\4674\10\DESIGN\ENGINEERING\PLANSET\SS25MD45.DGN

BY: WJWARNER

McCormick
Engineers & Planners
Since 1946 Taylor

509 South Exeter Street
4th Floor
Baltimore, Maryland 21202
(410) 662-7400